




Beam Type B-2
Elev: 431
H Scale 1:100
V Scale 1:40

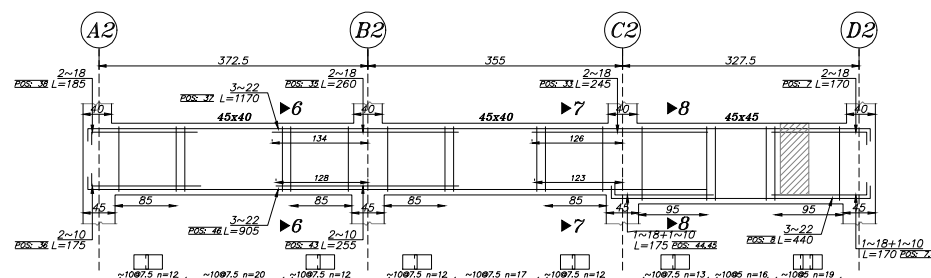


Beam Type B-3
Elev: 431
H Scale 1:100
V Scale 1:40

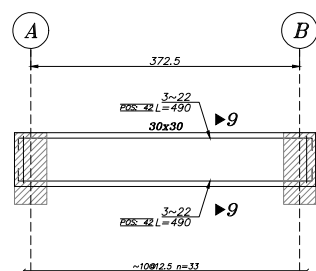


Beam Type B-4
Elev: 431
H Scale 1:100
V Scale 1:40

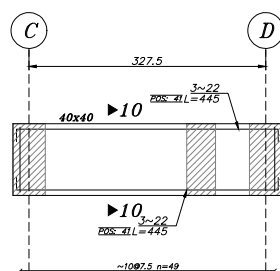


Beam Type B-5
Elev: 431
H Scale 1:100
V Scale 1:40

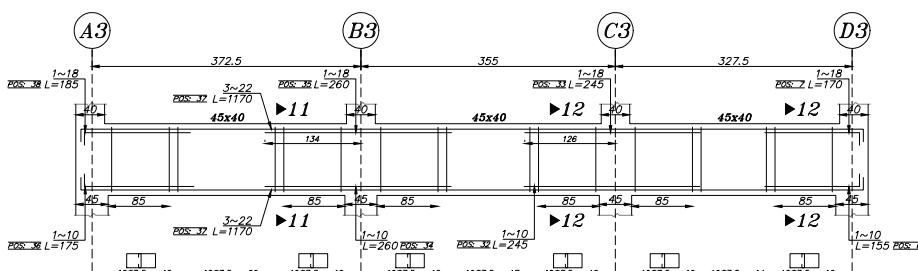


Beam Type B-6
Elev: 431
H Scale 1:100
V Scale 1:40

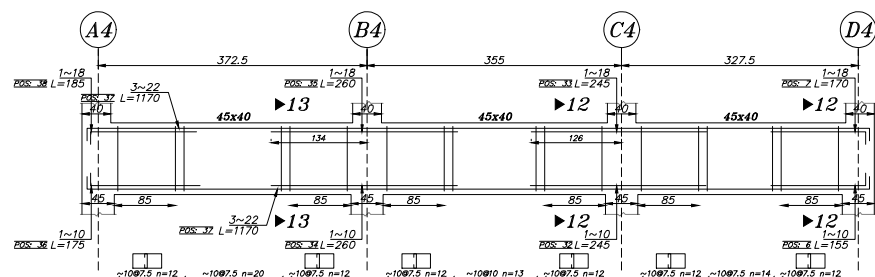


Beam Type B-7
Elev: 431
H Scale 1:100
V Scale 1:40

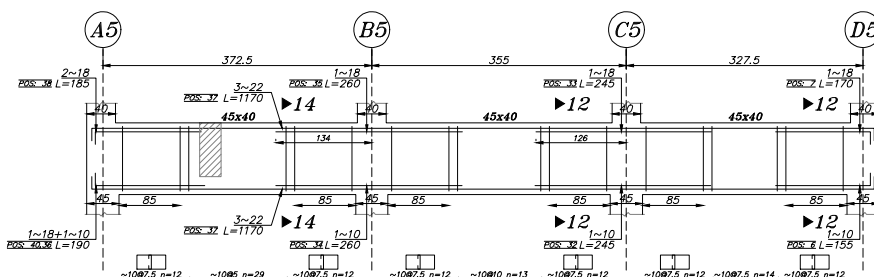


Beam Type B-8
Elev: 431
H Scale 1:100
V Scale 1:40

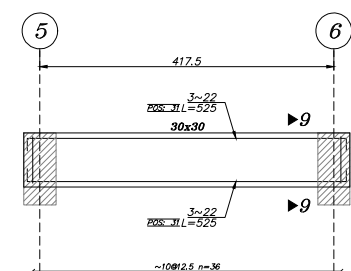


Beam Type B-12
Elev: 431
H Scale 1:100
V Scale 1:40

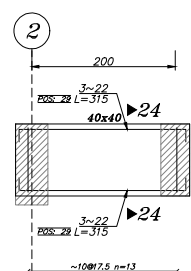

Beam Type B-15
Elev: 431
H Scale 1:100
V Scale 1:40

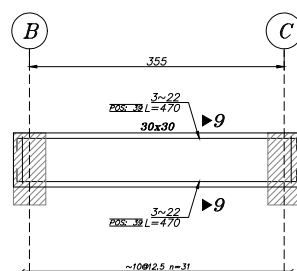

Beam Type B-9
Elev: 431
H Scale 1:100
V Scale 1:40

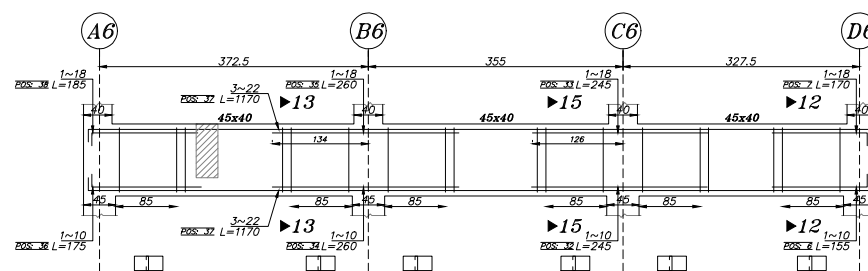

Beam Type B-10
Elev: 431
H Scale 1:100
V Scale 1:40

APPROVED	امضاء	DATE	تاریخ	SIGN	امضاء	DATE	تاریخ	DESCRIPTION	REV. No.
								شماره طرح	
								شماره پروژه	
								شماره نقشه	
								طرح	
								ترسیم	
								کنترل	
								تصویب	
								رشته	
								DWG NO. Stu-09	
								نام نقشه: جزئیات تیر ریزی تراز ۴۳۱	
								شماره نقشه:	
								نام پروژه: مرکز بهداشت جامع ۶۰۰ متری	
								دفتر فنی و نظارت بر طرحهای عمرانی	
								خدمات بهداشتی درمانی ایران	
								دانشگاه علوم پزشکی	

فاصله اولین خاموت از بر تکیه گاه برابر ۵ سانتی متر می باشد.