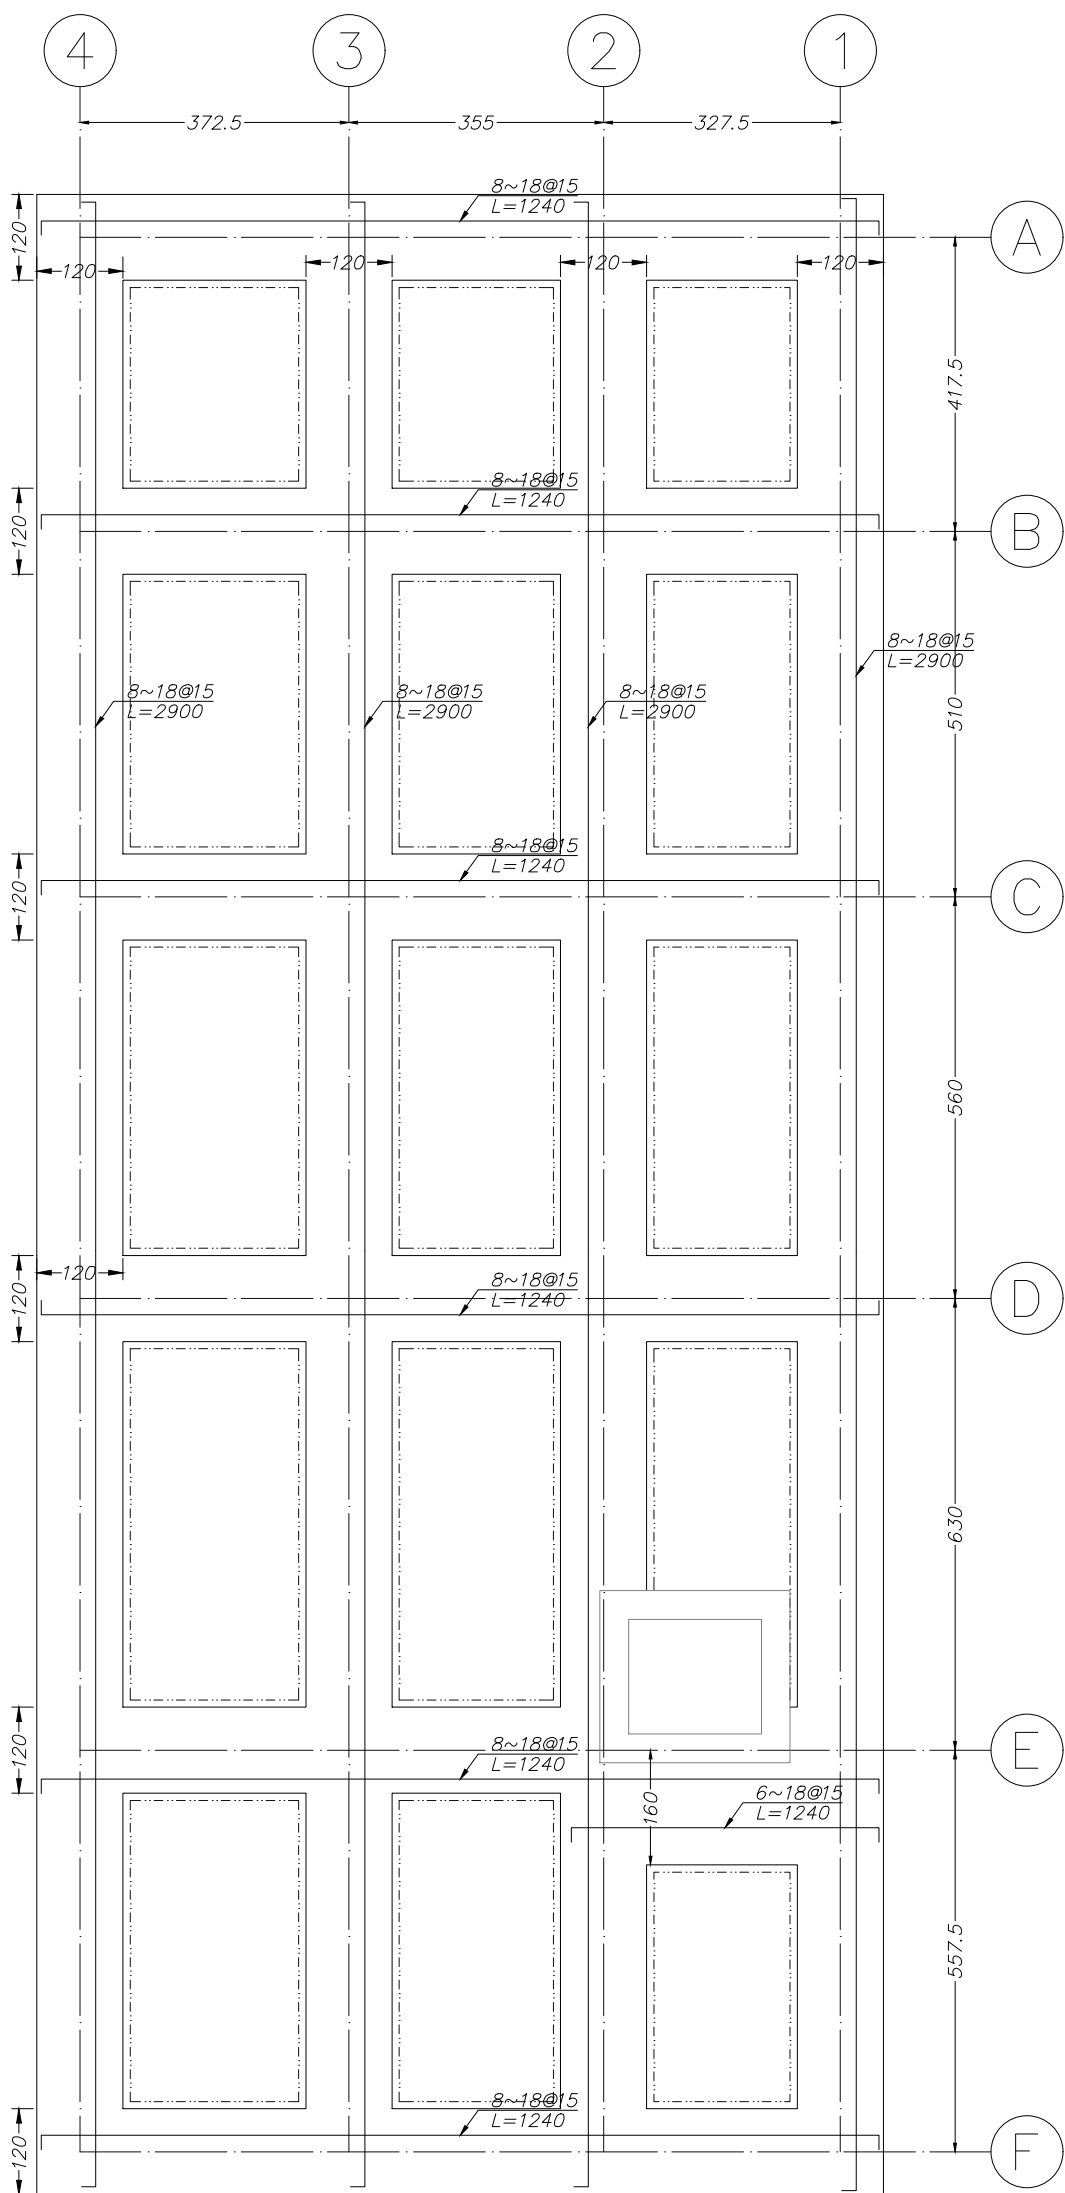


[illegible]

Foundation Main Rebars (Top & Bot)
Scale 1:100 *Layer A,B*